


한남고속선 중리교 - 토양노반 - 12(76.925~76.935km, L=10.4m)

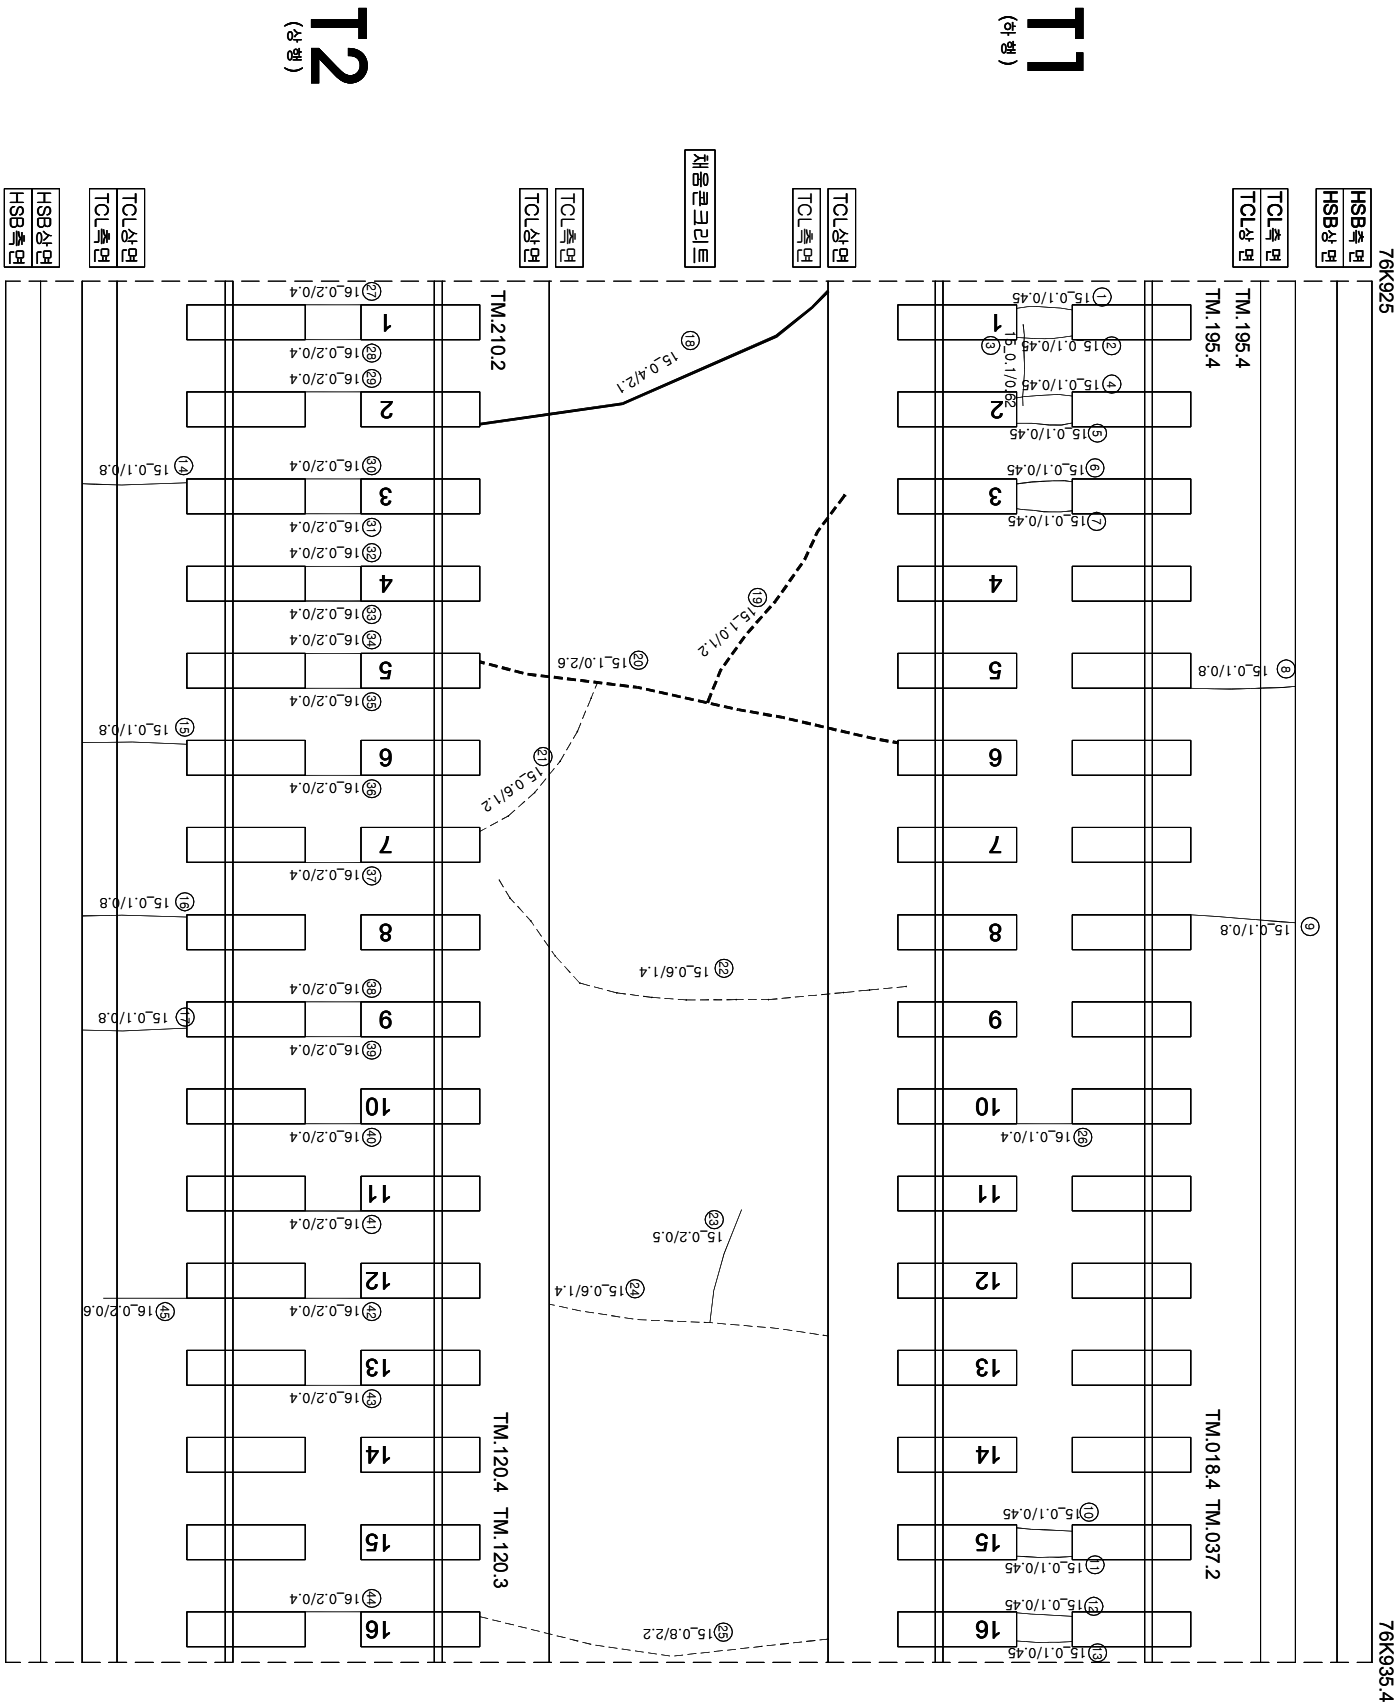

연번	순상	폭	연장	비고	연번	순상	폭	연장	비고
1	균열 0.1 mm	0.45 m			51				
2	균열 0.1 mm	0.45 m			52				
3	균열 0.1 mm	0.62 m			53				
4	균열 0.1 mm	0.45 m			54				
5	균열 0.1 mm	0.45 m			55				
6	균열 0.1 mm	0.45 m			56				
7	균열 0.1 mm	0.45 m			57				
8	균열 0.1 mm	0.8 m			58				
9	균열 0.1 mm	0.8 m			59				
10	균열 0.1 mm	0.45 m			60				
11	균열 0.1 mm	0.45 m			61				
12	균열 0.1 mm	0.45 m			62				
13	균열 0.1 mm	0.45 m			63				
14	균열 0.1 mm	0.8 m			64				
15	균열 0.1 mm	0.8 m			65				
16	균열 0.1 mm	0.8 m			66				
17	균열 0.1 mm	0.8 m			67				
18	균열 0.4 mm	2.1 m			68				
19	균열 1.0 mm	1.2 m			69				
20	균열 1.0 mm	2.6 m			70				
21	균열 0.6 mm	2.1 m			71				
22	균열 0.6 mm	2.7 m			72				
23	균열 0.2 mm	0.5 m			73				
24	균열 0.6 mm	2.4 m			74				
25	균열 0.8 mm	2.2 m			75				
26	균열 0.1 mm	0.4 m			76				
27	균열 0.2 mm	0.4 m			77				
28	균열 0.2 mm	0.4 m			78				
29	균열 0.2 mm	0.4 m			79				
30	균열 0.2 mm	0.4 m			80				
31	균열 0.2 mm	0.4 m			81				
32	균열 0.2 mm	0.4 m			82				
33	균열 0.2 mm	0.4 m			83				
34	균열 0.2 mm	0.4 m			84				
35	균열 0.2 mm	0.4 m			85				
36	균열 0.2 mm	0.4 m			86				
37	균열 0.2 mm	0.4 m			87				
38	균열 0.2 mm	0.4 m			88				
39	균열 0.2 mm	0.4 m			89				
40	균열 0.2 mm	0.4 m			90				
41	균열 0.2 mm	0.4 m			91				
42	균열 0.2 mm	0.4 m			92				
43	균열 0.2 mm	0.4 m			93				
44	균열 0.2 mm	0.4 m			94				
45	균열 0.2 mm	0.6 m			95				
46					96				
47					97				
48					98				
49					99				
50					100				

[illegible]