


호남고속선 종리교_토공노반 14_(76.945~76.956km, L=10.4m)

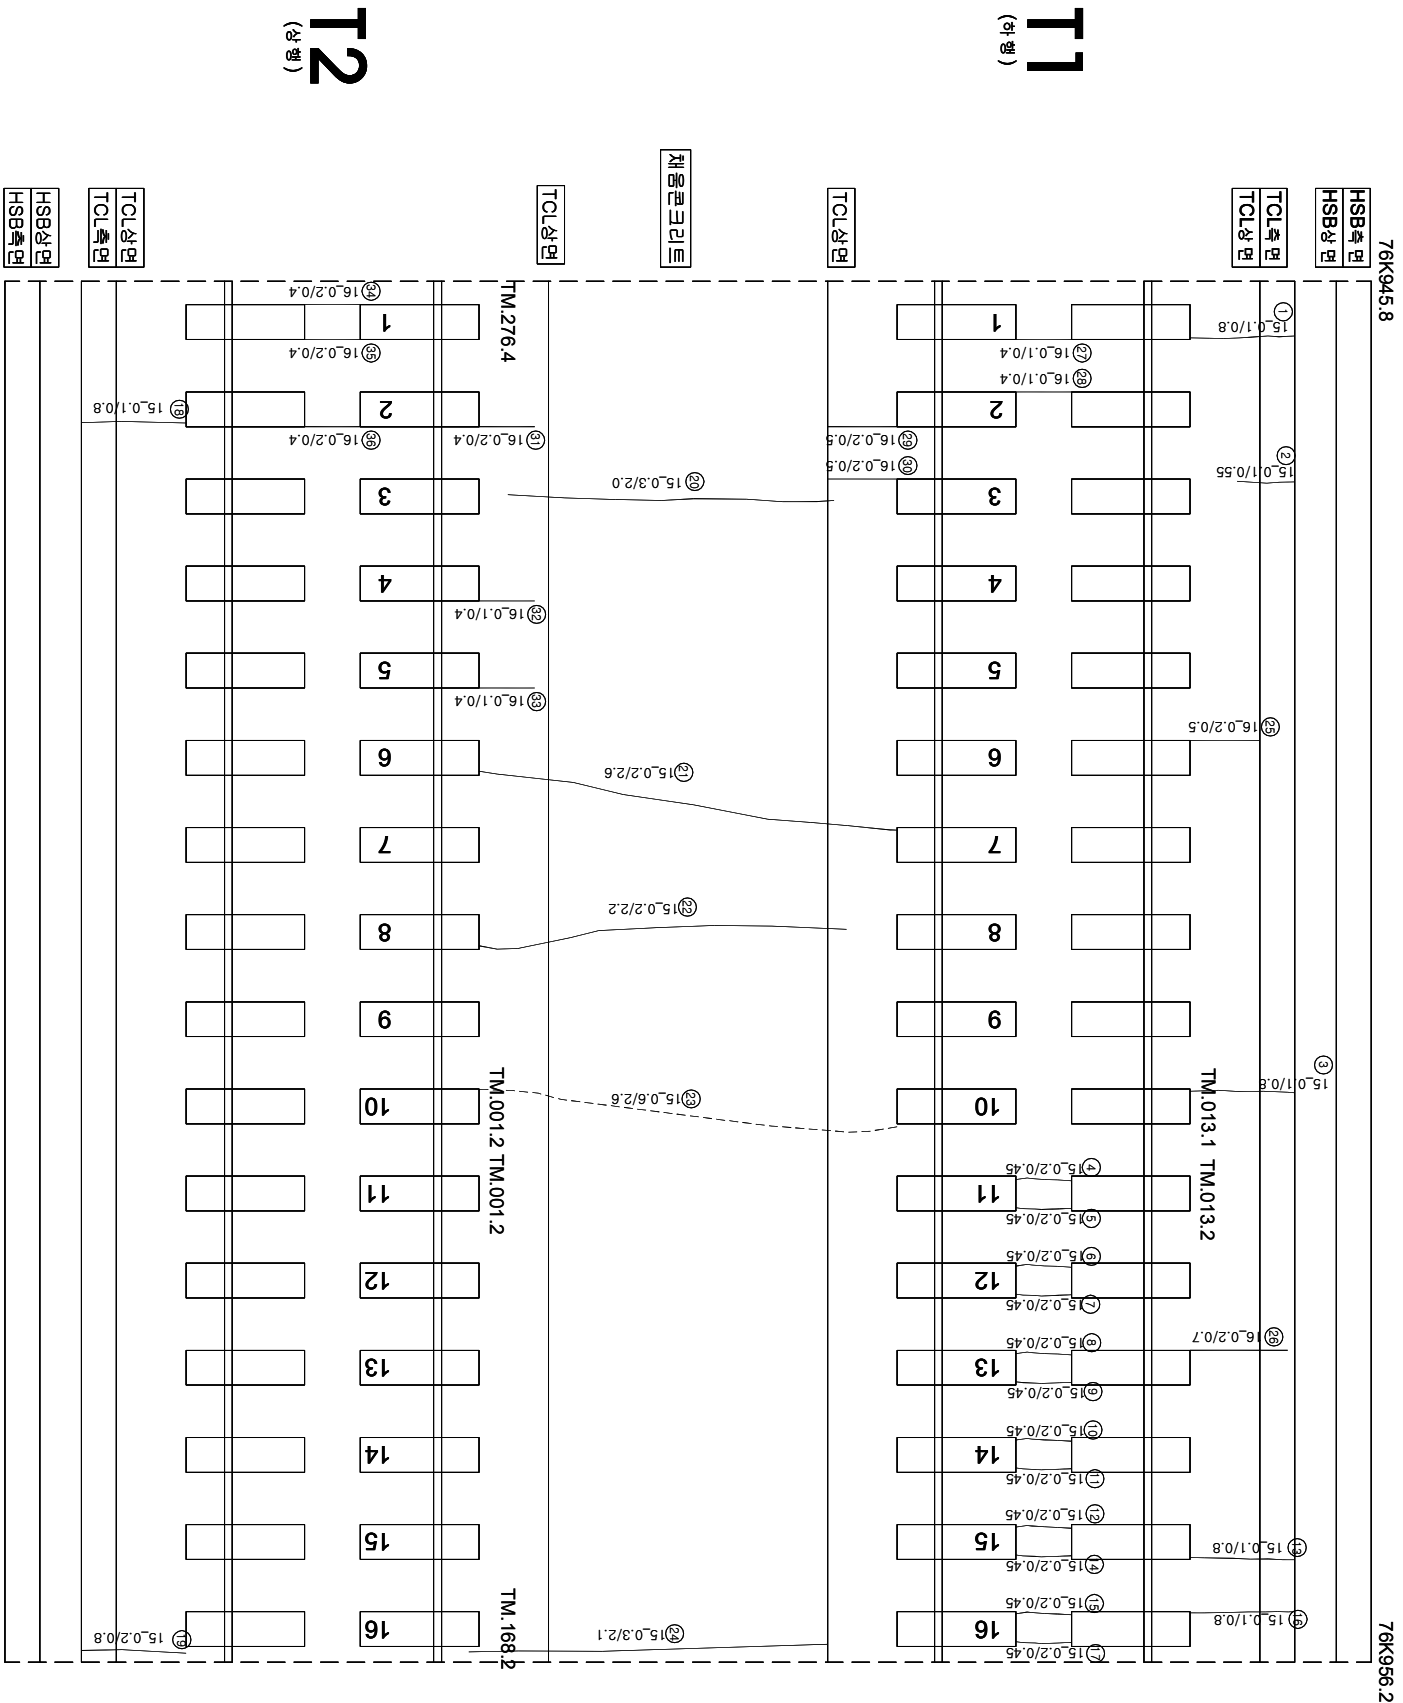

연번	순상	폭	연장	비고	연번	순상	폭	연장	비고
1	균열	0.1 mm	0.8 m		51				
2	균열	0.1 mm	0.55 m		52				
3	균열	0.1 mm	0.8 m		53				
4	균열	0.2 mm	0.45 m		54				
5	균열	0.2 mm	0.45 m		55				
6	균열	0.2 mm	0.45 m		56				
7	균열	0.2 mm	0.45 m		57				
8	균열	0.2 mm	0.45 m		58				
9	균열	0.2 mm	0.45 m		59				
10	균열	0.2 mm	0.45 m		60				
11	균열	0.2 mm	0.45 m		61				
12	균열	0.2 mm	0.45 m		62				
13	균열	0.1 mm	0.8 m		63				
14	균열	0.2 mm	0.45 m		64				
15	균열	0.2 mm	0.45 m		65				
16	균열	0.1 mm	0.8 m		66				
17	균열	0.2 mm	0.45 m		67				
18	균열	0.1 mm	0.8 m		68				
19	균열	0.2 mm	0.8 m		69				
20	균열	0.3 mm	2 m		70				
21	균열	0.2 mm	2.6 m		71				
22	균열	0.2 mm	2.2 m		72				
23	균열	0.6 mm	2.6 m		73				
24	균열	0.3 mm	2.1 m		74				
25	균열	0.2 mm	0.5 m		75				
26	균열	0.2 mm	0.7 m		76				
27	균열	0.1 mm	0.4 m		77				
28	균열	0.1 mm	0.4 m		78				
29	균열	0.2 mm	0.5 m		79				
30	균열	0.2 mm	0.5 m		80				
31	균열	0.2 mm	0.4 m		81				
32	균열	0.1 mm	0.4 m		82				
33	균열	0.1 mm	0.4 m		83				
34	균열	0.2 mm	0.4 m		84				
35	균열	0.2 mm	0.4 m		85				
36	균열	0.2 mm	0.4 m		86				
37					87				
38					88				
39					89				
40					90				
41					91				
42					92				
43					93				
44					94				
45					95				
46					96				
47					97				
48					98				
49					99				
50					100				