


하남고속선영리교-토양노반 19_ (76.997~77.008km, L=10.4m)

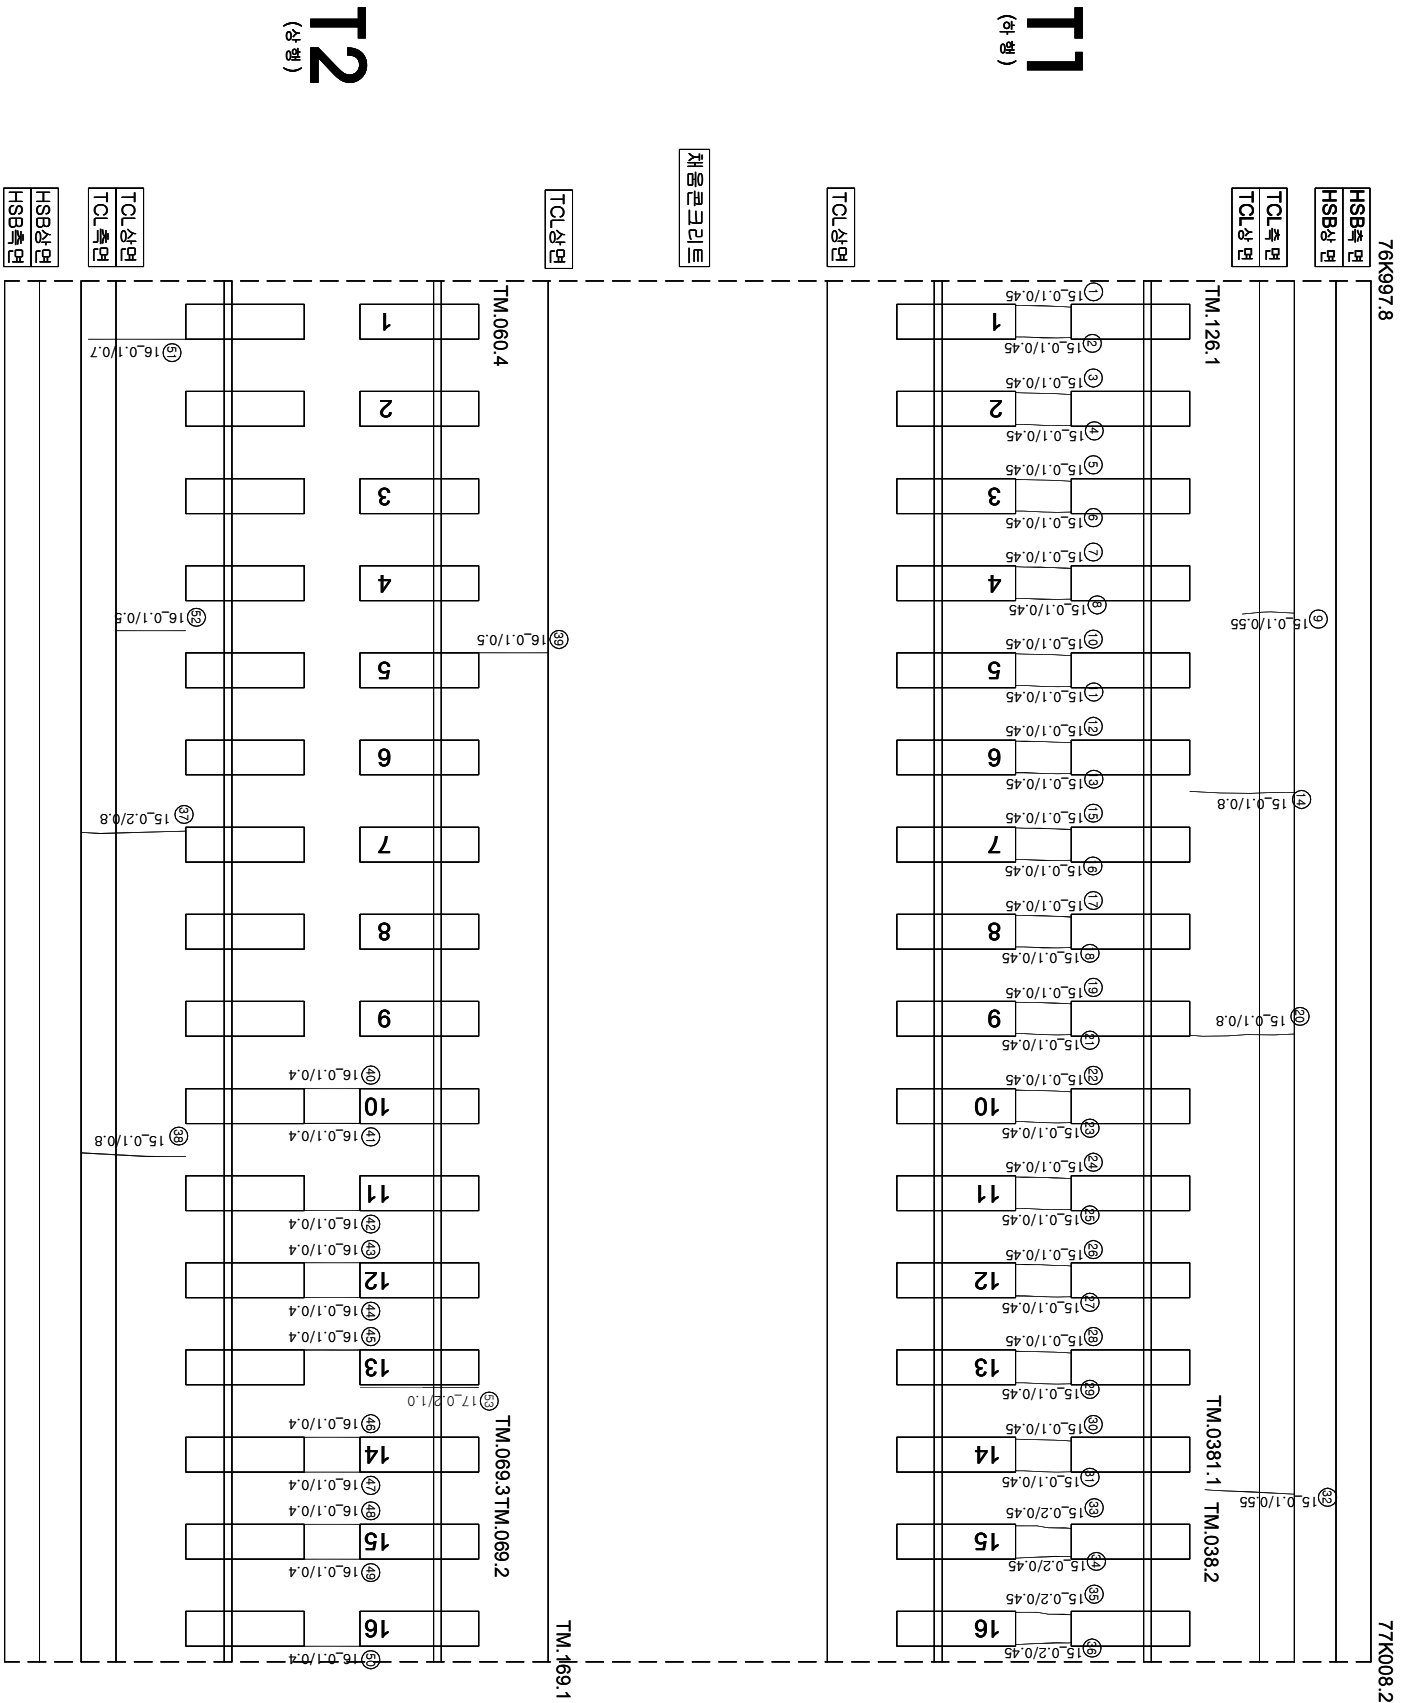

연번	순상	폭	연장	비고	연번	순상	폭	연장	비고
1	균열	0.1 mm	0.45 m		51	균열	0.1 mm	0.4 m	
2	균열	0.1 mm	0.45 m		52	균열	0.1 mm	0.5 m	
3	균열	0.1 mm	0.45 m		53	관개부 균열			
4	균열	0.1 mm	0.45 m		54		0.2 mm	1.0 m	신규
5	균열	0.1 mm	0.45 m		55				
6	균열	0.1 mm	0.45 m		56				
7	균열	0.1 mm	0.45 m		57				
8	균열	0.1 mm	0.45 m		58				
9	균열	0.1 mm	0.55 m		59				
10	균열	0.1 mm	0.45 m		60				
11	균열	0.1 mm	0.45 m		61				
12	균열	0.1 mm	0.45 m		62				
13	균열	0.1 mm	0.45 m		63				
14	균열	0.1 mm	0.8 m		64				
15	균열	0.1 mm	0.45 m		65				
16	균열	0.1 mm	0.45 m		66				
17	균열	0.1 mm	0.45 m		67				
18	균열	0.1 mm	0.45 m		68				
19	균열	0.1 mm	0.45 m		69				
20	균열	0.1 mm	0.8 m		70				
21	균열	0.1 mm	0.45 m		71				
22	균열	0.1 mm	0.45 m		72				
23	균열	0.1 mm	0.45 m		73				
24	균열	0.1 mm	0.45 m		74				
25	균열	0.1 mm	0.45 m		75				
26	균열	0.1 mm	0.45 m		76				
27	균열	0.1 mm	0.45 m		77				
28	균열	0.1 mm	0.45 m		78				
29	균열	0.1 mm	0.45 m		79				
30	균열	0.1 mm	0.45 m		80				
31	균열	0.1 mm	0.45 m		81				
32	균열	0.1 mm	0.55 m		82				
33	균열	0.2 mm	0.45 m		83				
34	균열	0.2 mm	0.45 m		84				
35	균열	0.2 mm	0.45 m		85				
36	균열	0.2 mm	0.45 m		86				
37	균열	0.2 mm	0.8 m		87				
38	균열	0.1 mm	0.8 m		88				
39	균열	0.1 mm	0.5 m		89				
40	균열	0.1 mm	0.4 m		90				
41	균열	0.1 mm	0.4 m		91				
42	균열	0.1 mm	0.4 m		92				
43	균열	0.1 mm	0.4 m		93				
44	균열	0.1 mm	0.4 m		94				
45	균열	0.1 mm	0.4 m		95				
46	균열	0.1 mm	0.4 m		96				
47	균열	0.1 mm	0.4 m		97				
48	균열	0.1 mm	0.4 m		98				
49	균열	0.1 mm	0.4 m		99				
50	균열	0.1 mm	0.4 m		100				

[illegible]