


한남고속선 의령제1교 - 토공노반 - 23(79.981~79.992km, L=10.4m)

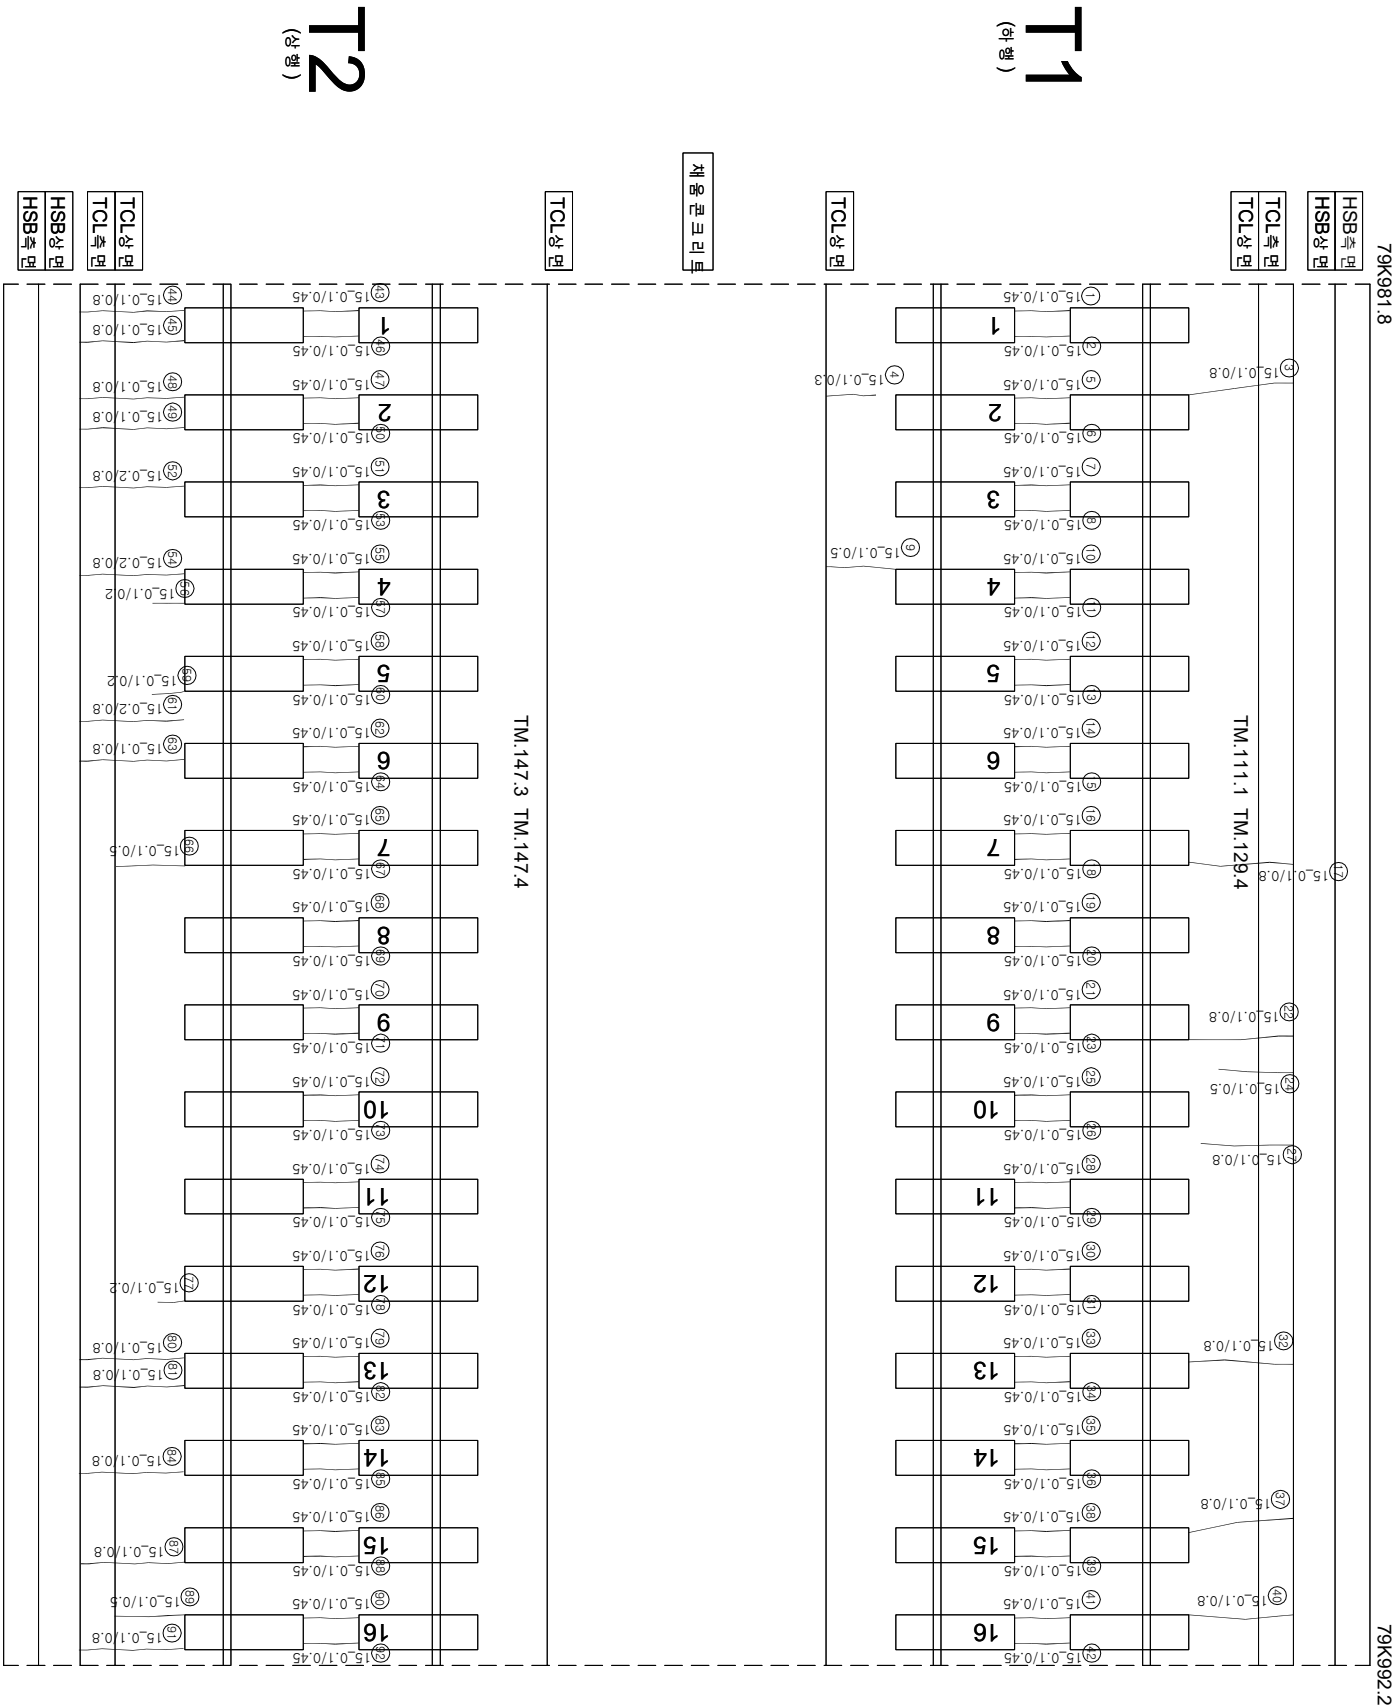

연번	순상	폭	연장	비고	연번	순상	폭	연장	비고
1	균열 0.1 mm	0.45 m			51	균열 0.1 mm	0.45 m		
2	균열 0.1 mm	0.45 m			52	균열 0.2 mm	0.8 m		
3	균열 0.1 mm	0.8 m			53	균열 0.1 mm	0.45 m		
4	균열 0.1 mm	0.3 m			54	균열 0.2 mm	0.8 m		
5	균열 0.1 mm	0.45 m			55	균열 0.1 mm	0.45 m		
6	균열 0.1 mm	0.45 m			56	균열 0.1 mm	0.2 m		
7	균열 0.1 mm	0.45 m			57	균열 0.1 mm	0.45 m		
8	균열 0.1 mm	0.45 m			58	균열 0.1 mm	0.45 m		
9	균열 0.1 mm	0.5 m			59	균열 0.1 mm	0.2 m		
10	균열 0.1 mm	0.45 m			60	균열 0.1 mm	0.45 m		
11	균열 0.1 mm	0.45 m			61	균열 0.2 mm	0.8 m		
12	균열 0.1 mm	0.45 m			62	균열 0.1 mm	0.45 m		
13	균열 0.1 mm	0.45 m			63	균열 0.1 mm	0.8 m		
14	균열 0.1 mm	0.45 m			64	균열 0.1 mm	0.45 m		
15	균열 0.1 mm	0.45 m			65	균열 0.1 mm	0.45 m		
16	균열 0.1 mm	0.45 m			66	균열 0.1 mm	0.5 m		
17	균열 0.1 mm	0.8 m			67	균열 0.1 mm	0.45 m		
18	균열 0.1 mm	0.45 m			68	균열 0.1 mm	0.45 m		
19	균열 0.1 mm	0.45 m			69	균열 0.1 mm	0.45 m		
20	균열 0.1 mm	0.45 m			70	균열 0.1 mm	0.45 m		
21	균열 0.1 mm	0.45 m			71	균열 0.1 mm	0.45 m		
22	균열 0.1 mm	0.8 m			72	균열 0.1 mm	0.45 m		
23	균열 0.1 mm	0.45 m			73	균열 0.1 mm	0.45 m		
24	균열 0.1 mm	0.5 m			74	균열 0.1 mm	0.45 m		
25	균열 0.1 mm	0.45 m			75	균열 0.1 mm	0.45 m		
26	균열 0.1 mm	0.45 m			76	균열 0.1 mm	0.45 m		
27	균열 0.1 mm	0.8 m			77	균열 0.1 mm	0.2 m		
28	균열 0.1 mm	0.45 m			78	균열 0.1 mm	0.45 m		
29	균열 0.1 mm	0.45 m			79	균열 0.1 mm	0.45 m		
30	균열 0.1 mm	0.45 m			80	균열 0.1 mm	0.8 m		
31	균열 0.1 mm	0.45 m			81	균열 0.1 mm	0.8 m		
32	균열 0.1 mm	0.8 m			82	균열 0.1 mm	0.45 m		
33	균열 0.1 mm	0.45 m			83	균열 0.1 mm	0.45 m		
34	균열 0.1 mm	0.45 m			84	균열 0.1 mm	0.8 m		
35	균열 0.1 mm	0.45 m			85	균열 0.1 mm	0.45 m		
36	균열 0.1 mm	0.45 m			86	균열 0.1 mm	0.45 m		
37	균열 0.1 mm	0.8 m			87	균열 0.1 mm	0.8 m		
38	균열 0.1 mm	0.45 m			88	균열 0.1 mm	0.45 m		
39	균열 0.1 mm	0.45 m			89	균열 0.1 mm	0.5 m		
40	균열 0.1 mm	0.8 m			90	균열 0.1 mm	0.45 m		
41	균열 0.1 mm	0.45 m			91	균열 0.1 mm	0.8 m		
42	균열 0.1 mm	0.45 m			92	균열 0.1 mm	0.45 m		
43	균열 0.1 mm	0.45 m							
44	균열 0.1 mm	0.8 m							
45	균열 0.1 mm	0.8 m							
46	균열 0.1 mm	0.45 m							
47	균열 0.1 mm	0.45 m							
48	균열 0.1 mm	0.8 m							
49	균열 0.1 mm	0.8 m							
50	균열 0.1 mm	0.45 m							

[illegible]