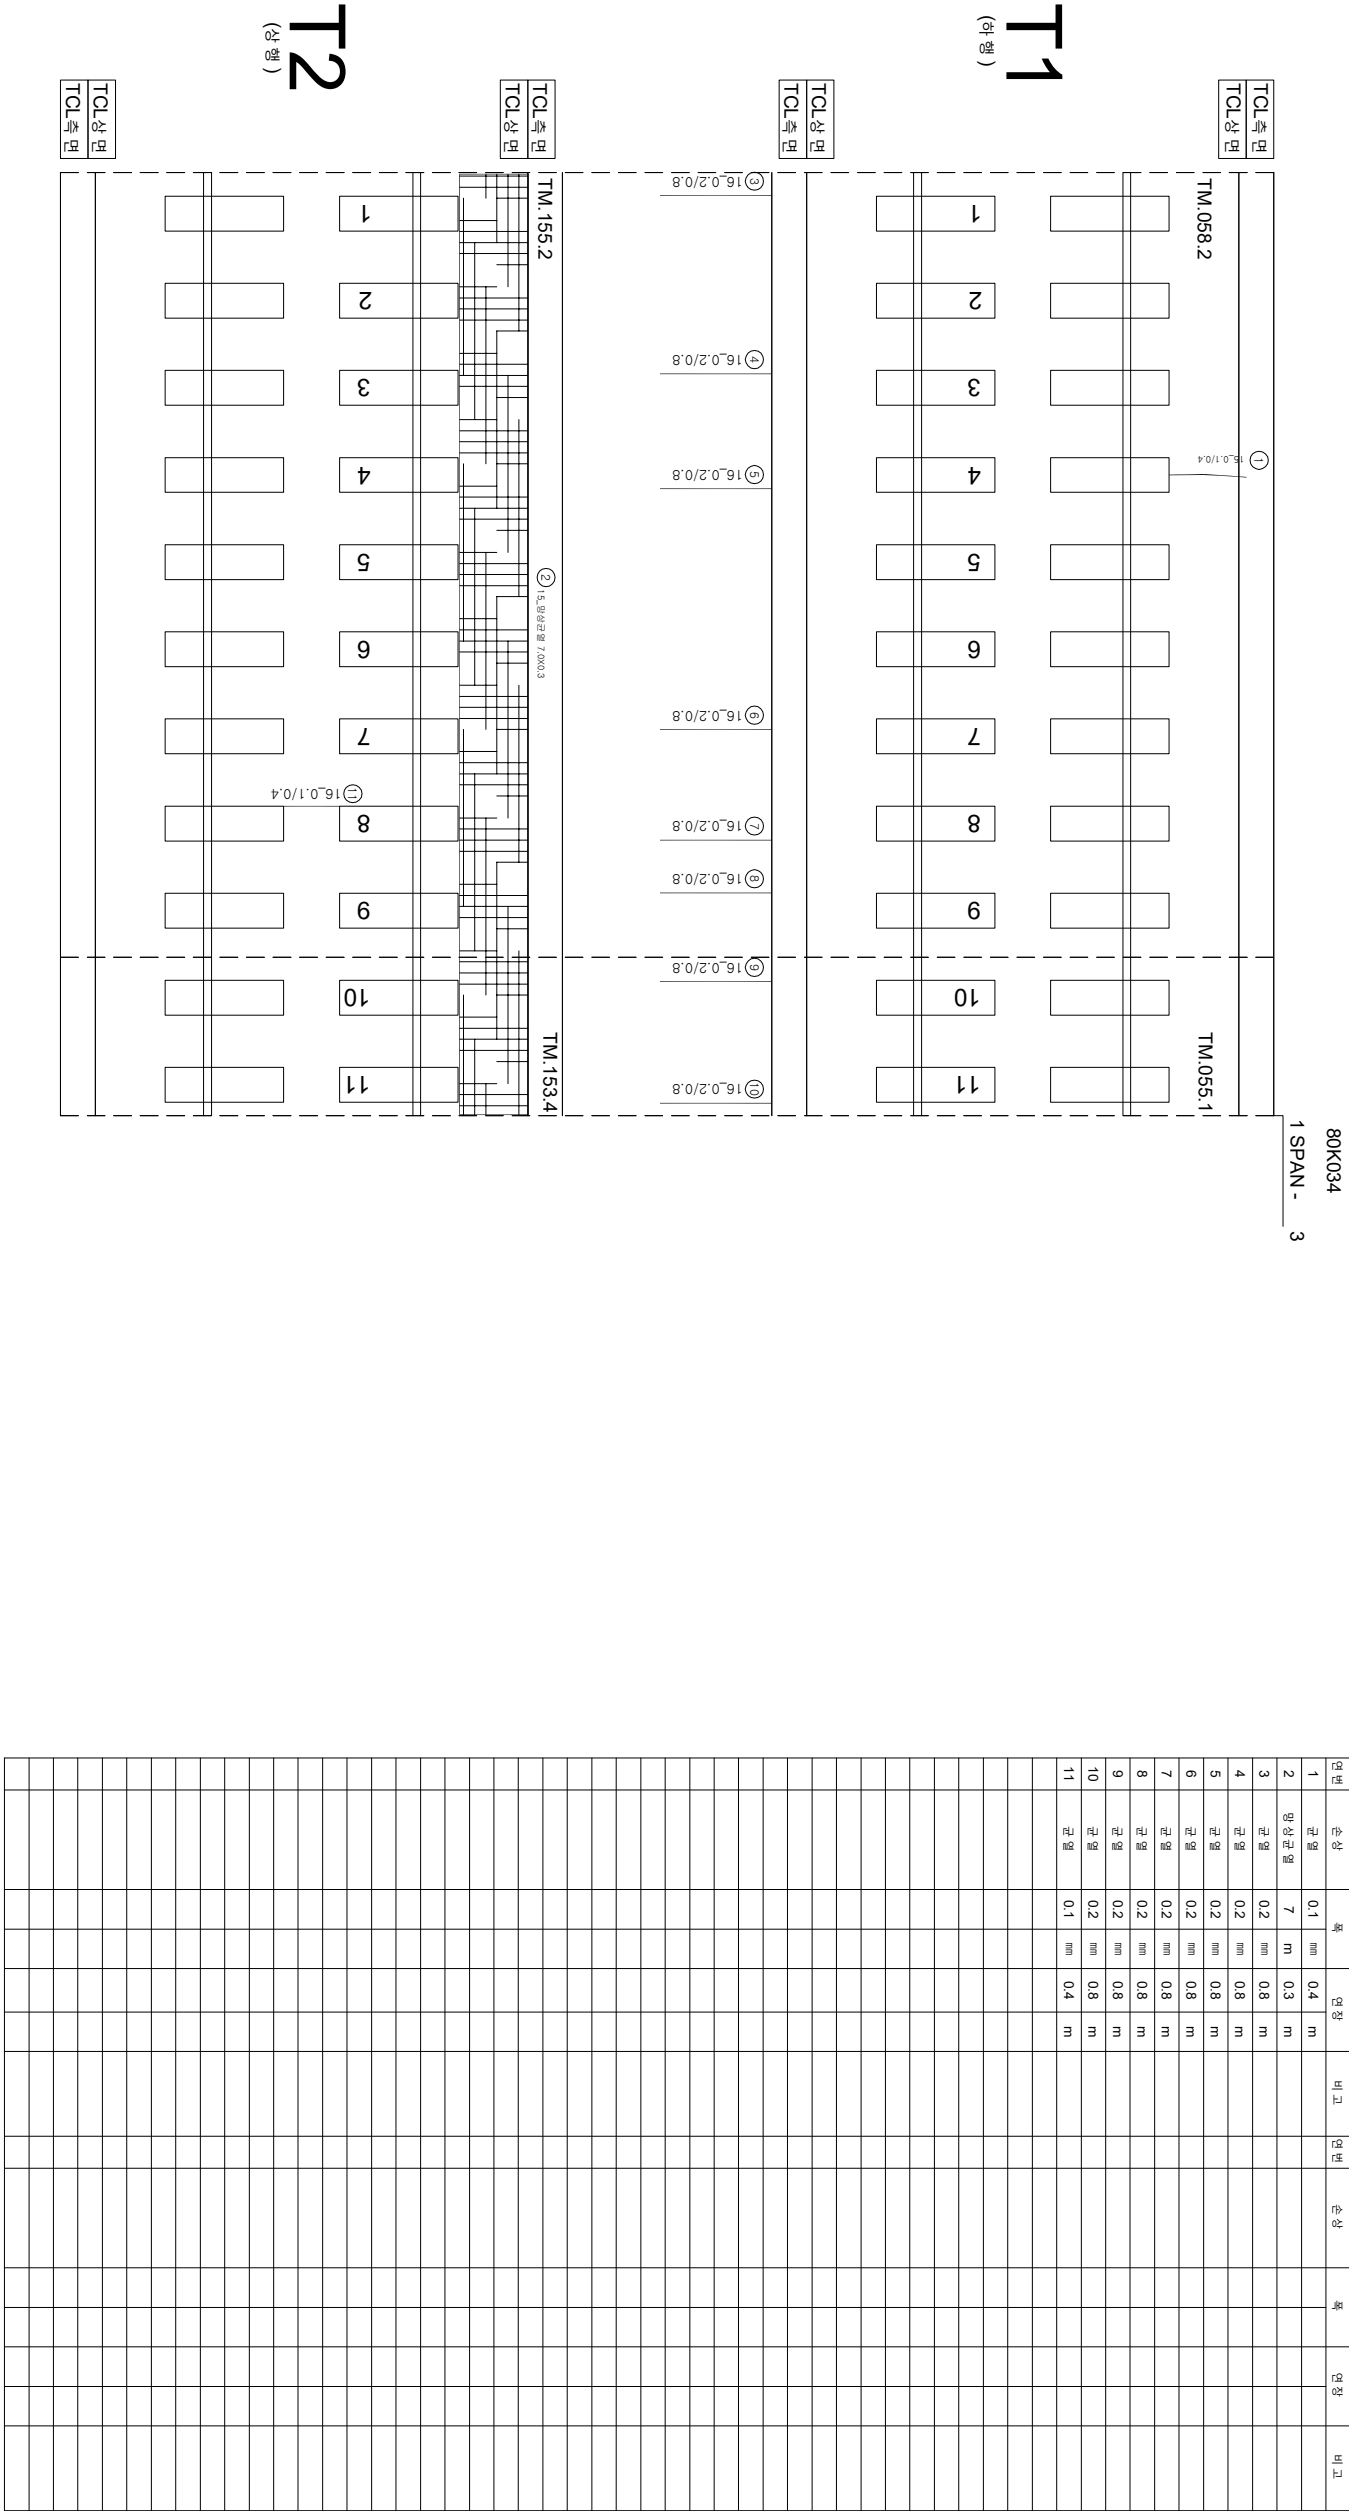


화남고속선-원형제2교-3(80k027~80k034km, S1-3)

[illegible]