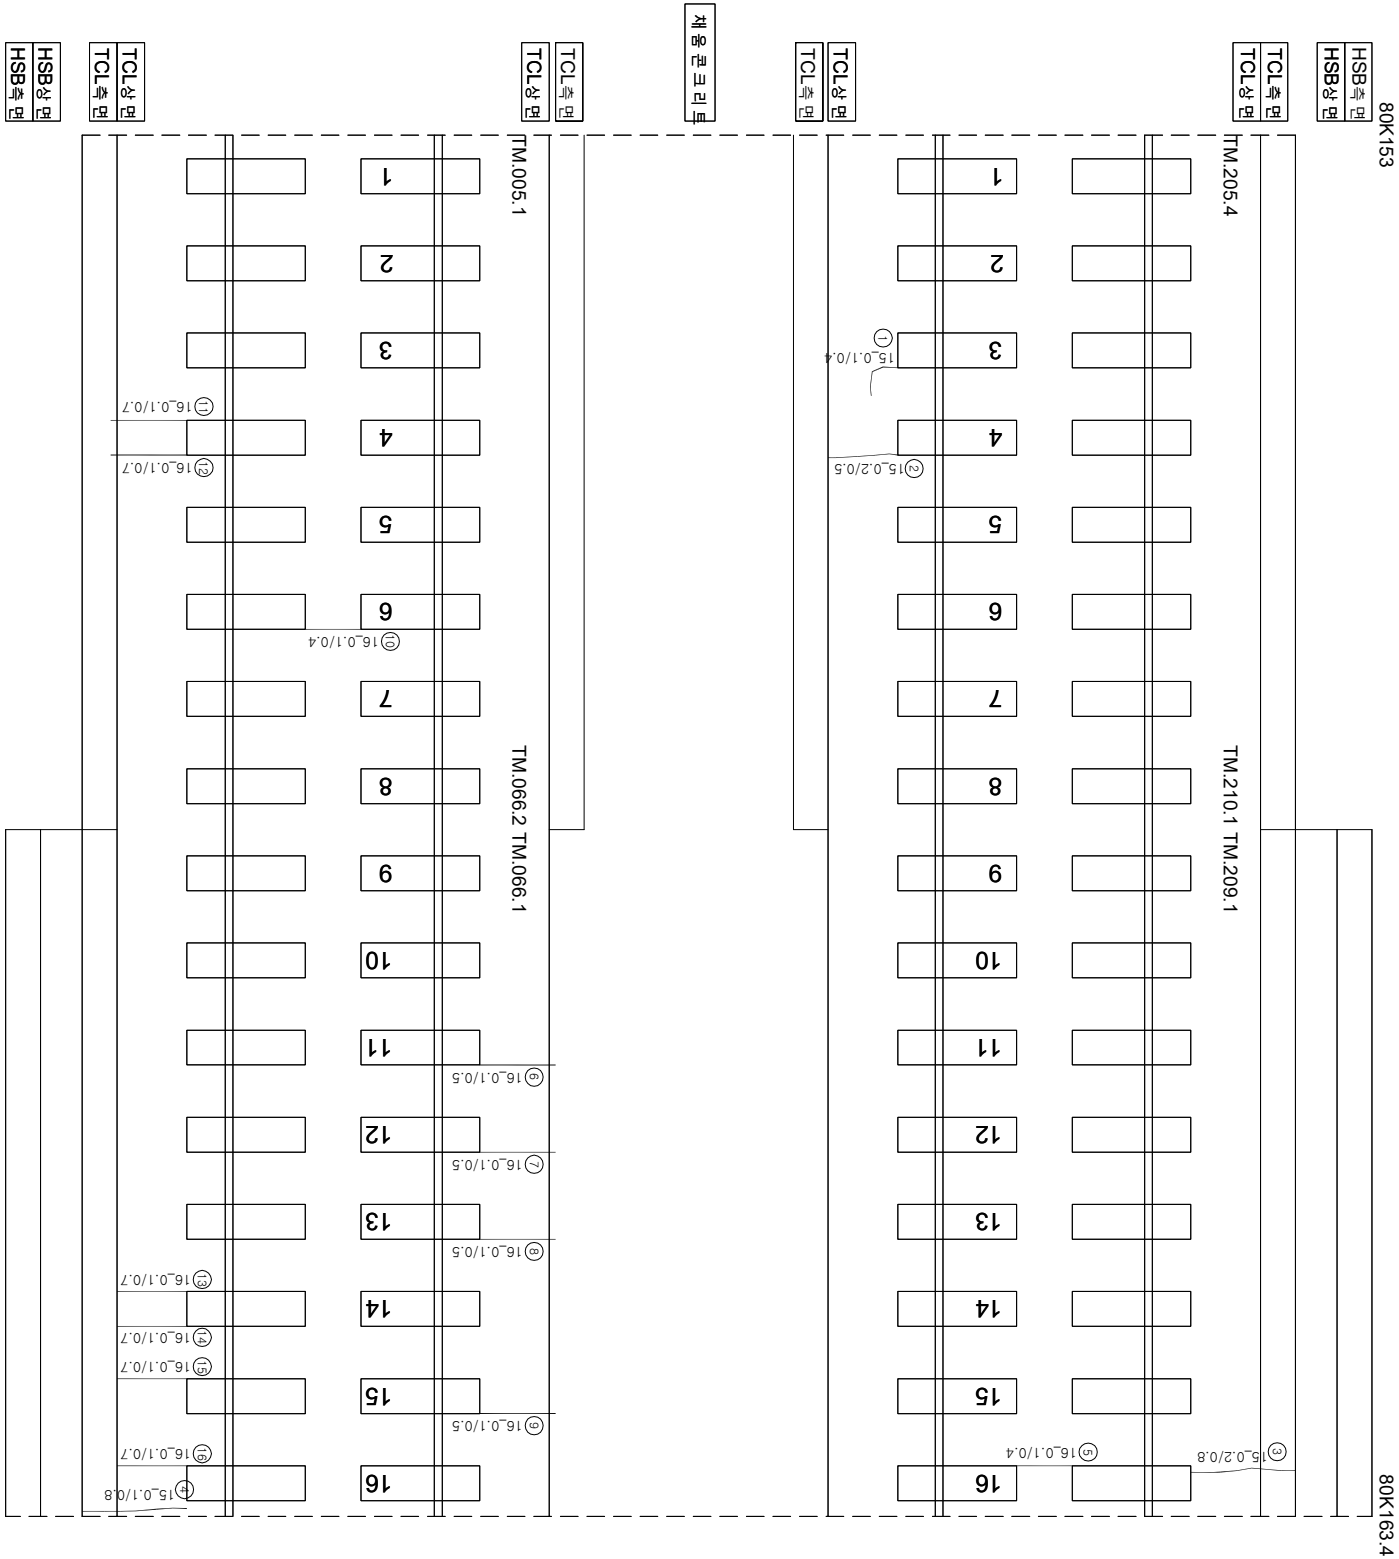


한남고속선 의령제2교 - 토공노반 - 1(80.153~80.163km, L=10.4m)

[illegible]