

|            |
|------------|
| 용역사        |
| (주)명성엔지니어링 |

|                |
|----------------|
| 도면명            |
| 01. 연지교 외관조사망도 |

2019년 상반기 시설물 정기안전점검 기술용역

# 연지교

2019. 06

대구동부순환도로(주)

# 연지교

## (범물동, 안심방향)

KEY PLAN






SECTION



| 번호 | 위치  | 손상내용    | 손상물량 |      |    |                |      | 보수보강방안 |
|----|-----|---------|------|------|----|----------------|------|--------|
|    |     |         | 폭    | 길이   | 개소 | 단위             | 수량   |        |
| 1  | 포장부 | 포장균열    | -    | 2.00 | 1  | m              | 2.00 | 주의관찰   |
| 2  | 포장부 | 포장균열    | -    | 2.00 | 1  | m              | 2.00 | 주의관찰   |
| 3  | 포장부 | 포장균열    | -    | 2.00 | 1  | m              | 2.00 | 주의관찰   |
| 4  | 포장부 | 포장균열    | -    | 1.70 | 1  | m              | 1.70 | 주의관찰   |
| 5  | 포장부 | 포장균열    | -    | 2.00 | 3  | m              | 6.00 | 주의관찰   |
| 6  | 포장부 | 포장 망상균열 | 10.0 | 0.50 | 1  | m <sup>2</sup> | 5.00 | 주의관찰   |
| 7  |     |         |      |      |    |                |      |        |
| 8  |     |         |      |      |    |                |      |        |
| 손상범례                                                                                  |                |                                                                                       |         |
|---------------------------------------------------------------------------------------|----------------|---------------------------------------------------------------------------------------|---------|
| 구 분                                                                                   | 명 칭            | 구 분                                                                                   | 명 칭     |
|  | 균열             |  | 백태, 결로  |
|  | 파손, 탈락, 박리, 박락 |  | 들뜸, 층분리 |
|  | 철근노출           |  | 부식      |
|  | 채수             |  | 배수구막힘   |
|  | 이물질 퇴적         |  | 변형      |
|  | 망상균열           |  | 열화      |
|  | 재료분리           |  | 보수      |
|  | 누수, 습윤부        |  | 기타      |

The diagram illustrates a cross-section of a road pavement structure. It is divided into three horizontal layers: 1차로 (Top Layer), 2차로 (Middle Layer), and 3차로 (Bottom Layer). The layers are separated by horizontal lines. The top layer (1차로) is labeled with '포장 균열 1.0/2.0' (Pavement Cracks 1.0/2.0). The middle layer (2차로) is labeled with '포장 균열 1.0/2.0' (Pavement Cracks 1.0/2.0). The bottom layer (3차로) is labeled with '포장 균열 3.0/1.7' (Pavement Cracks 3.0/1.7). The bottom layer also features a '포장 망상 균열 10.0x0.5' (Pavement Mesh Crack 10.0x0.5) and an '안심 1.0/2.0 3EA' (Safety 1.0/2.0 3EA) section. The diagram includes a scale bar at the top indicating distances from 0.0m to 24.0m. A north arrow points towards the top right. The diagram is labeled '연지교' (Yeonji-gyo) in the top left corner.

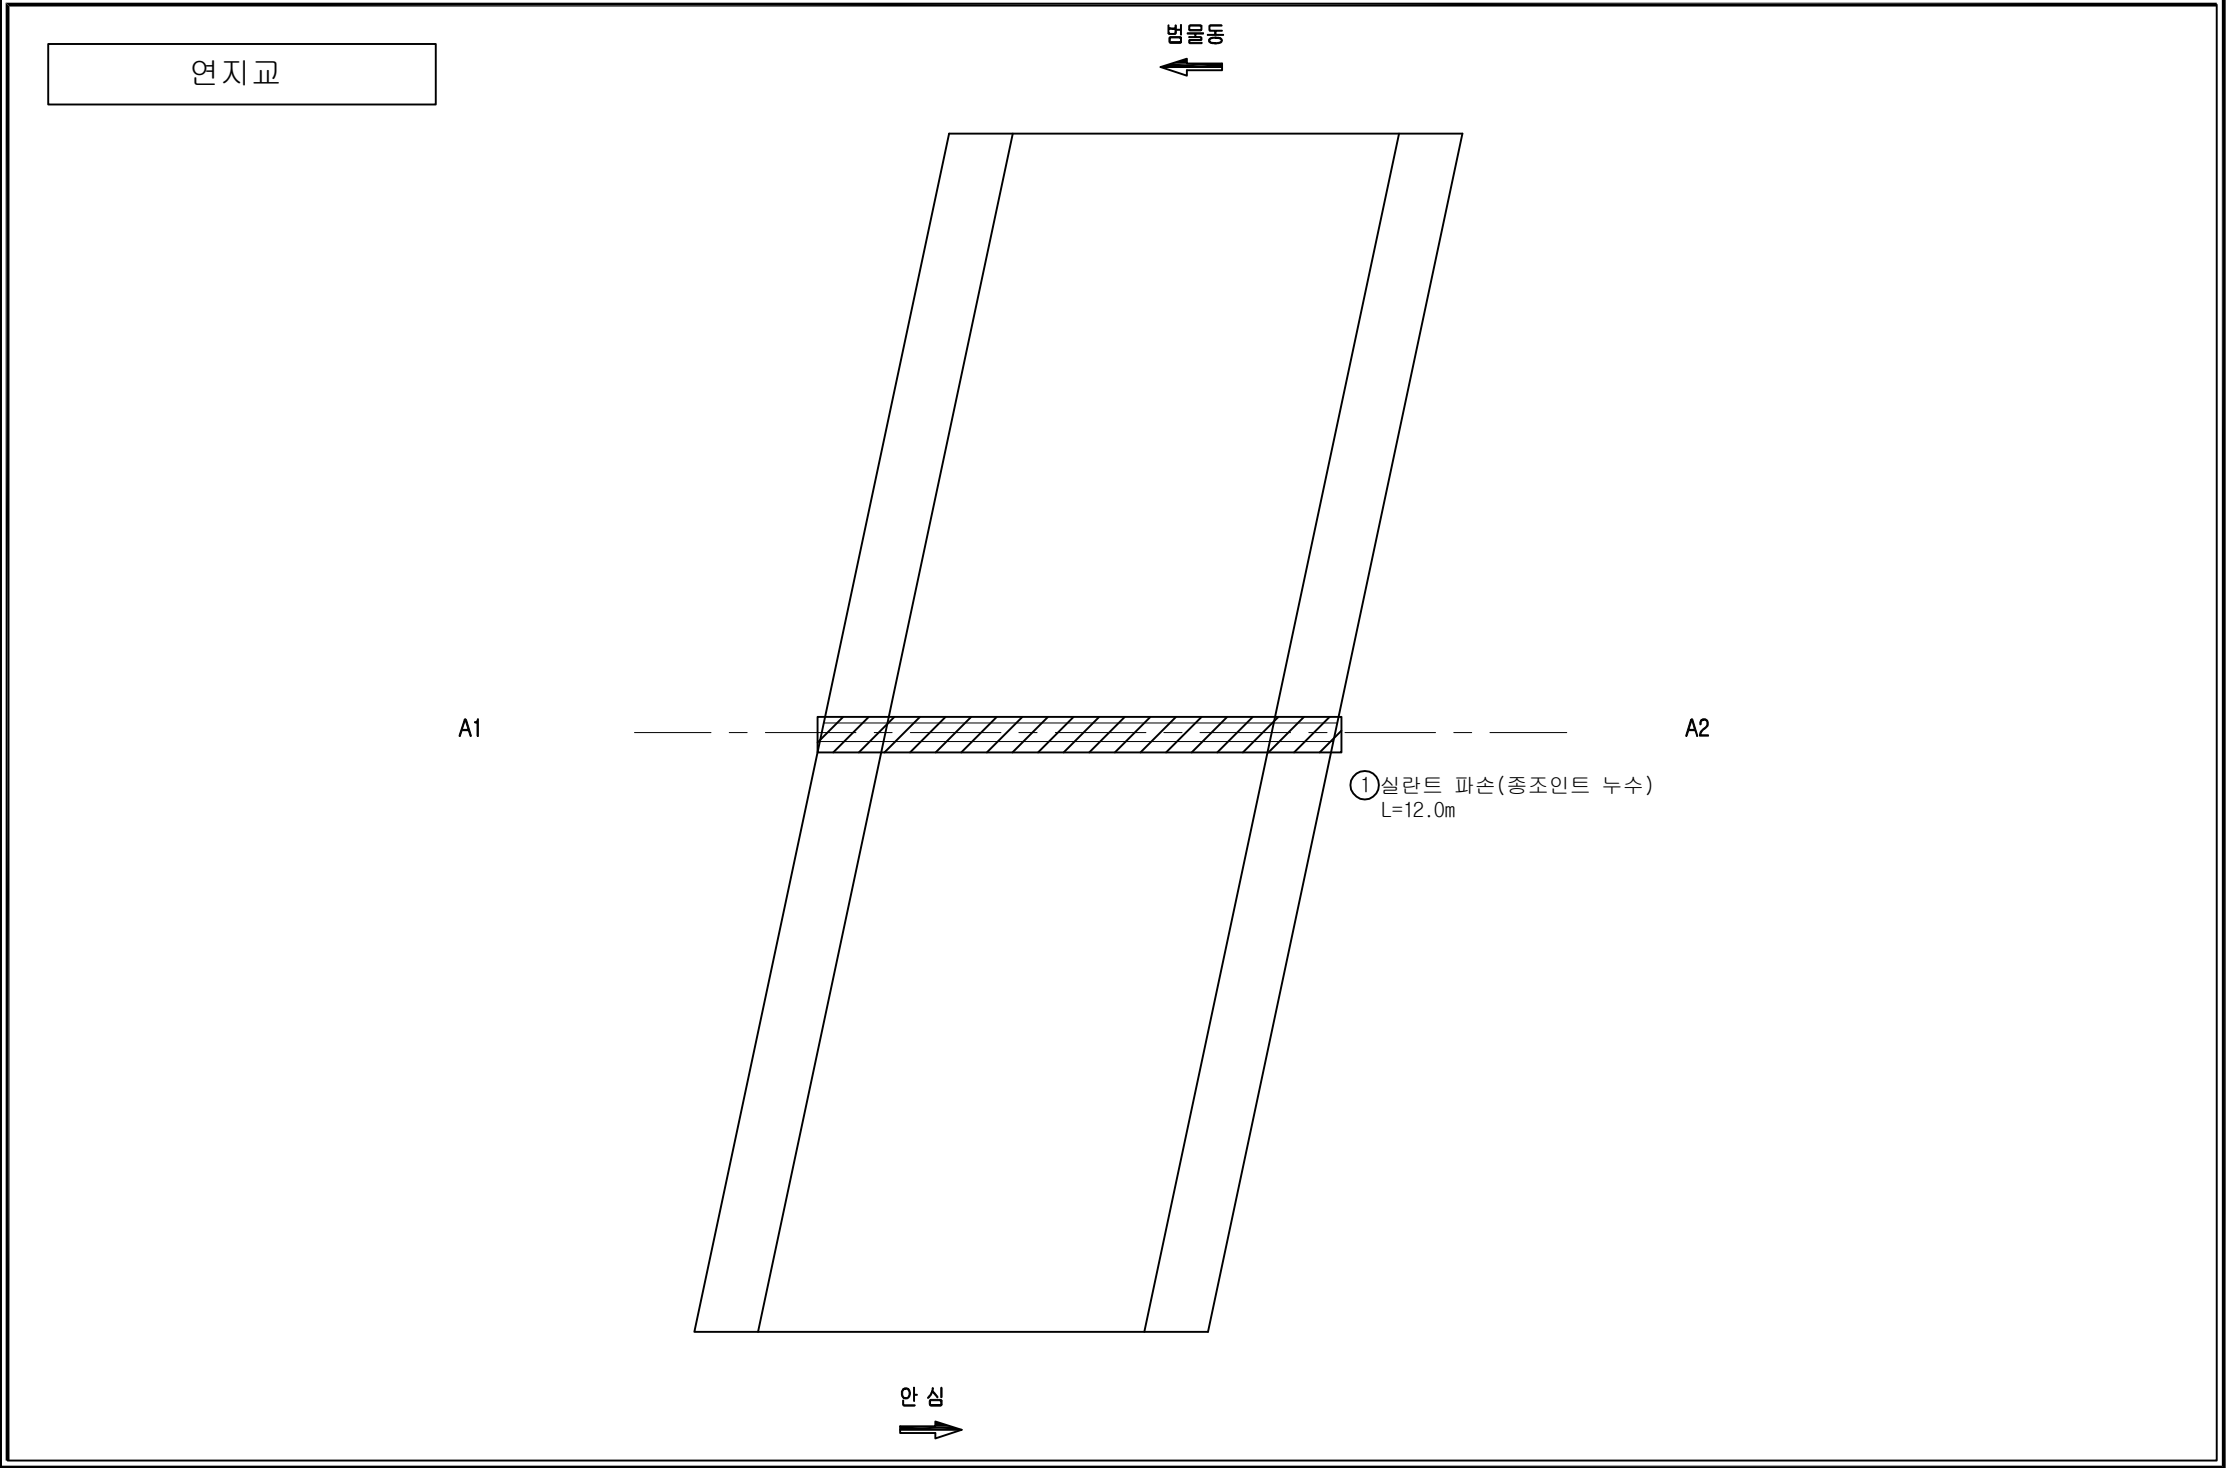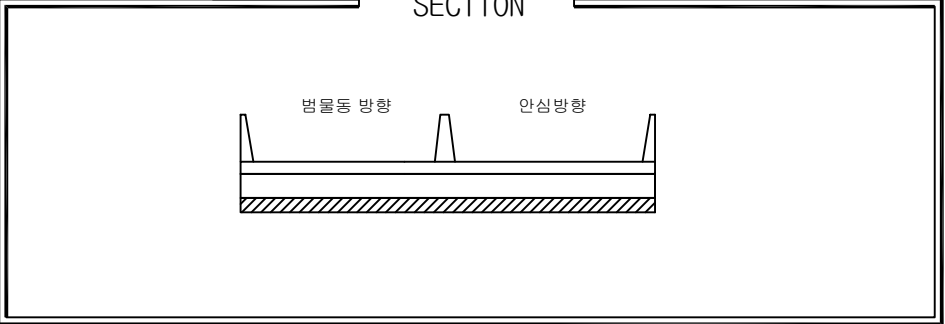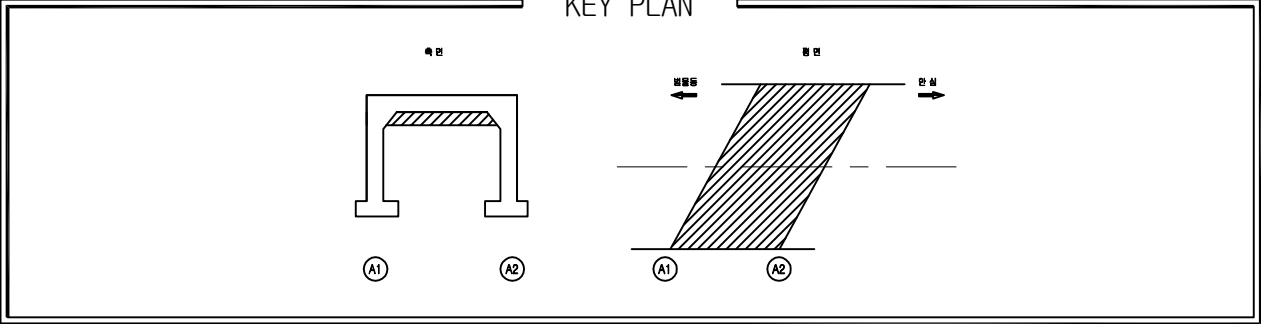


| 손상물량표 |        |        |      |       |    |    |       |          |
|-------|--------|--------|------|-------|----|----|-------|----------|
| 번호    | 위치     | 손상내용   | 손상물량 |       |    |    |       | 보수보강방안   |
|       |        |        | 폭    | 길이    | 개소 | 단위 | 수량    |          |
| 1     | 바닥판 하면 | 실란트 파손 | -    | 12.00 | 1  | m  | 12.00 | 유도배수관 설치 |
| 2     |        |        |      |       |    |    |       |          |
| 3     |        |        |      |       |    |    |       |          |
| 손상범례    |                |    |         |
|---------|----------------|----|---------|
| 구분      | 명칭             | 구분 | 명칭      |
| C.W 0.2 | 균열             |    | 백태, 결로  |
|         | 파손, 탈락, 박리, 박락 |    | 들뜸, 층분리 |
|         | 철근노출           |    | 부식      |
|         | 채수             |    | 배수구막힘   |
|         | 이물질 퇴적         |    | 변형      |
|         | 망상균열           |    | 열화      |
|         | 재료분리           |    | 보수      |
|         | 누수, 습윤부        |    | 기타      |

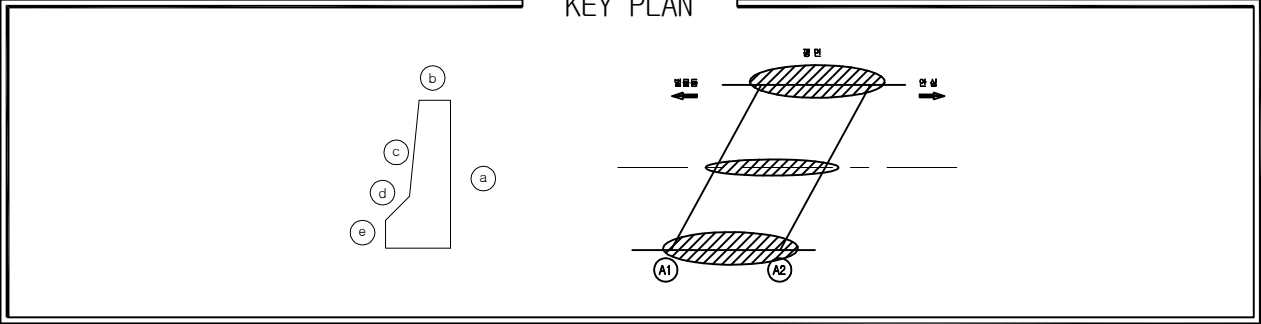


| 손상물량표 |     |              |      |      |    |    |      |        |
|-------|-----|--------------|------|------|----|----|------|--------|
| 번호    | 위치  | 손상내용         | 손상물량 |      |    |    |      | 보수보강방안 |
|       |     |              | 폭    | 길이   | 개소 | 단위 | 수량   |        |
| 1     | 방호벽 | 균열(Cw≤0.2mm) | 0.2  | 1.50 | 4  | m  | 6.00 | 주의관찰   |
| 2     | 방호벽 | 균열(Cw≤0.2mm) | 0.2  | 1.50 | 4  | m  | 6.00 | 주의관찰   |
| 3     | 방호벽 | 균열(Cw≤0.2mm) | 0.2  | 1.50 | 1  | m  | 1.50 | 주의관찰   |
| 4     | 방호벽 | 균열(Cw≤0.2mm) | 0.2  | 1.50 | 5  | m  | 7.50 | 주의관찰   |
| 5     | 방호벽 | 균열(Cw≤0.2mm) | 0.2  | 1.50 | 3  | m  | 4.50 | 주의관찰   |
| 6     | 방호벽 | 균열(Cw≤0.2mm) | 0.2  | 1.50 | 1  | m  | 1.50 | 주의관찰   |
| 7     |     |              |      |      |    |    |      |        |
| 8     |     |              |      |      |    |    |      |        |
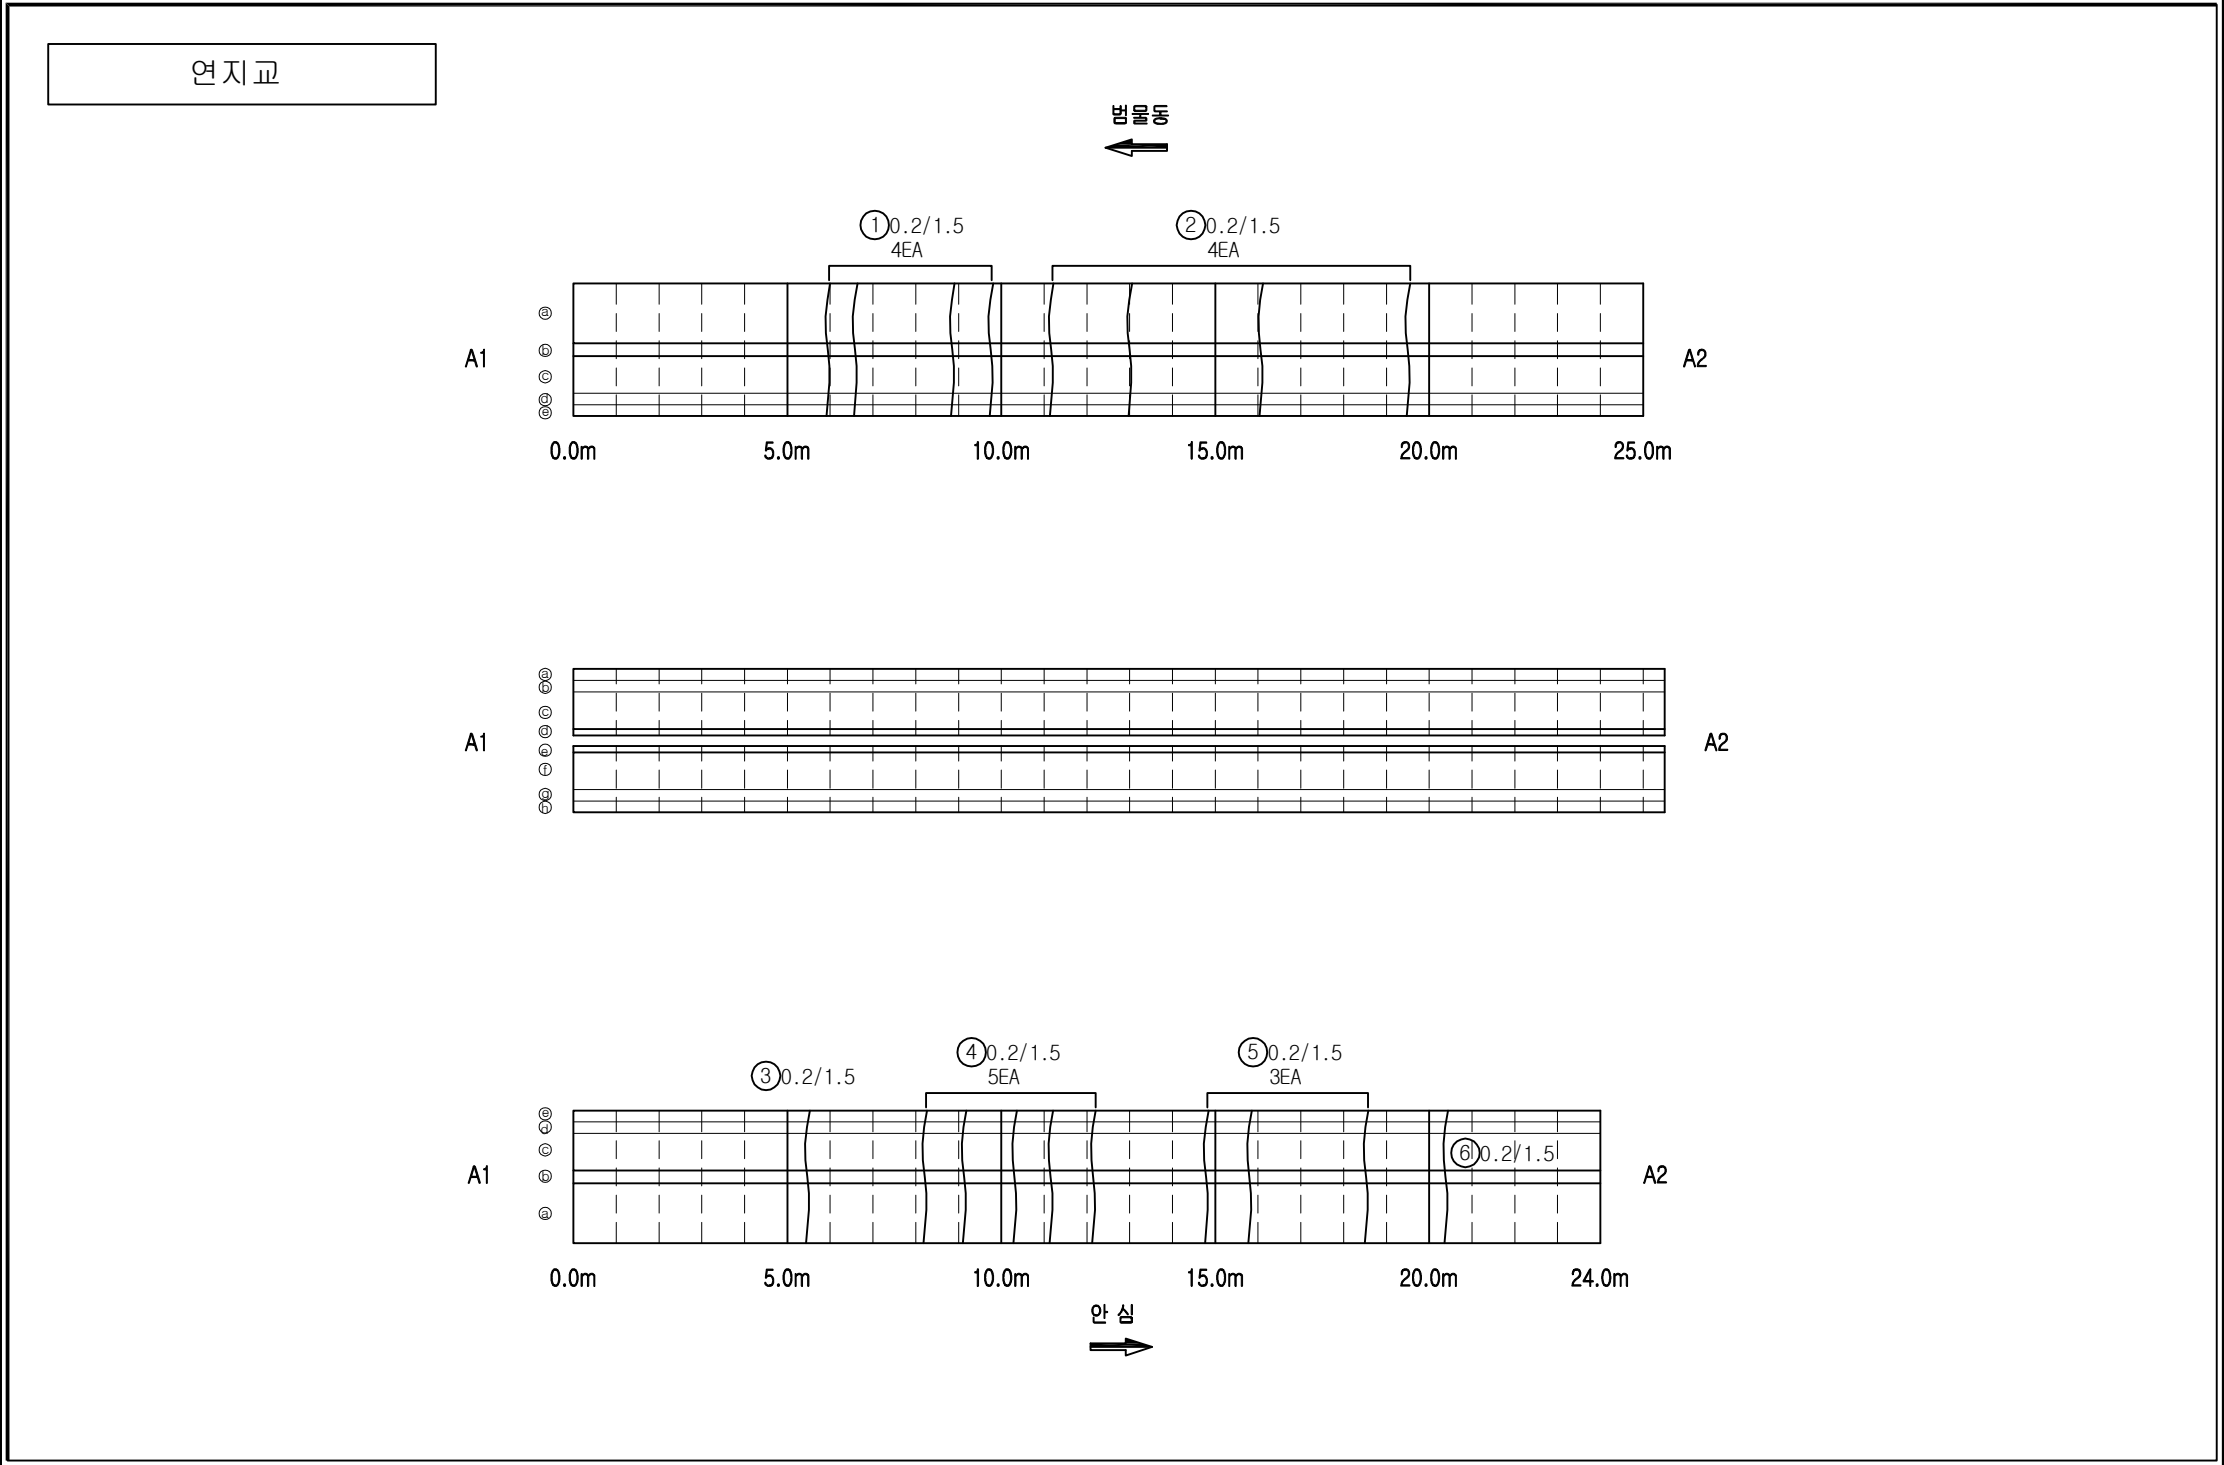

| 손상범례 |                |    |         |
|------|----------------|----|---------|
| 구분   | 명칭             | 구분 | 명칭      |
|      | 균열             |    | 백태, 결로  |
|      | 파손, 탈락, 박리, 박락 |    | 들뜸, 층분리 |
|      | 철근노출           |    | 부식      |
|      | 체수             |    | 배수구막힘   |
|      | 이물질 퇴적         |    | 변형      |
|      | 망상균열           |    | 열화      |
|      | 재료분리           |    | 보수      |
|      | 누수, 습윤부        |    | 기타      |

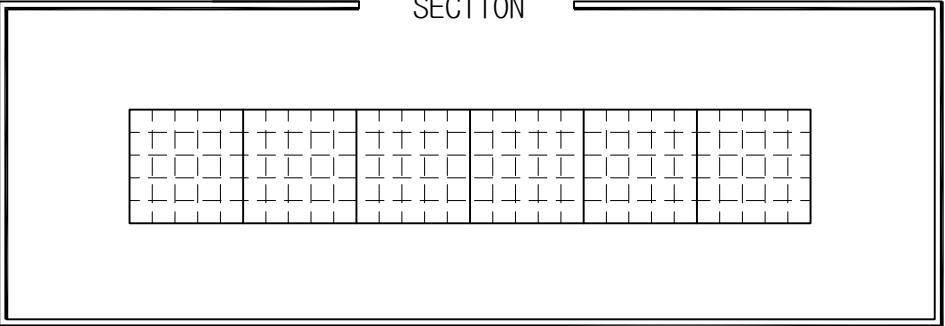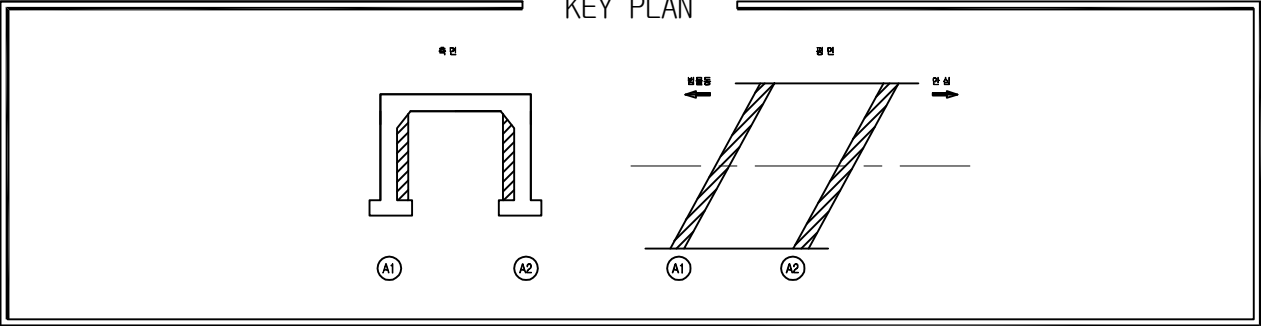

| 손상물량표 |    |        |      |      |    |    |      |        |
|-------|----|--------|------|------|----|----|------|--------|
| 번호    | 위치 | 손상내용   | 손상물량 |      |    |    |      | 보수보강방안 |
|       |    |        | 폭    | 길이   | 개소 | 단위 | 수량   |        |
| 1     | 교대 | 실란트 파손 | -    | 2.50 | 1  | m  | 2.50 | 실란트처리  |
| 2     | 교대 | 실란트 파손 | -    | 1.50 | 1  | m  | 1.50 | 실란트처리  |
| 3     |    |        |      |      |    |    |      |        |
| 4     |    |        |      |      |    |    |      |        |
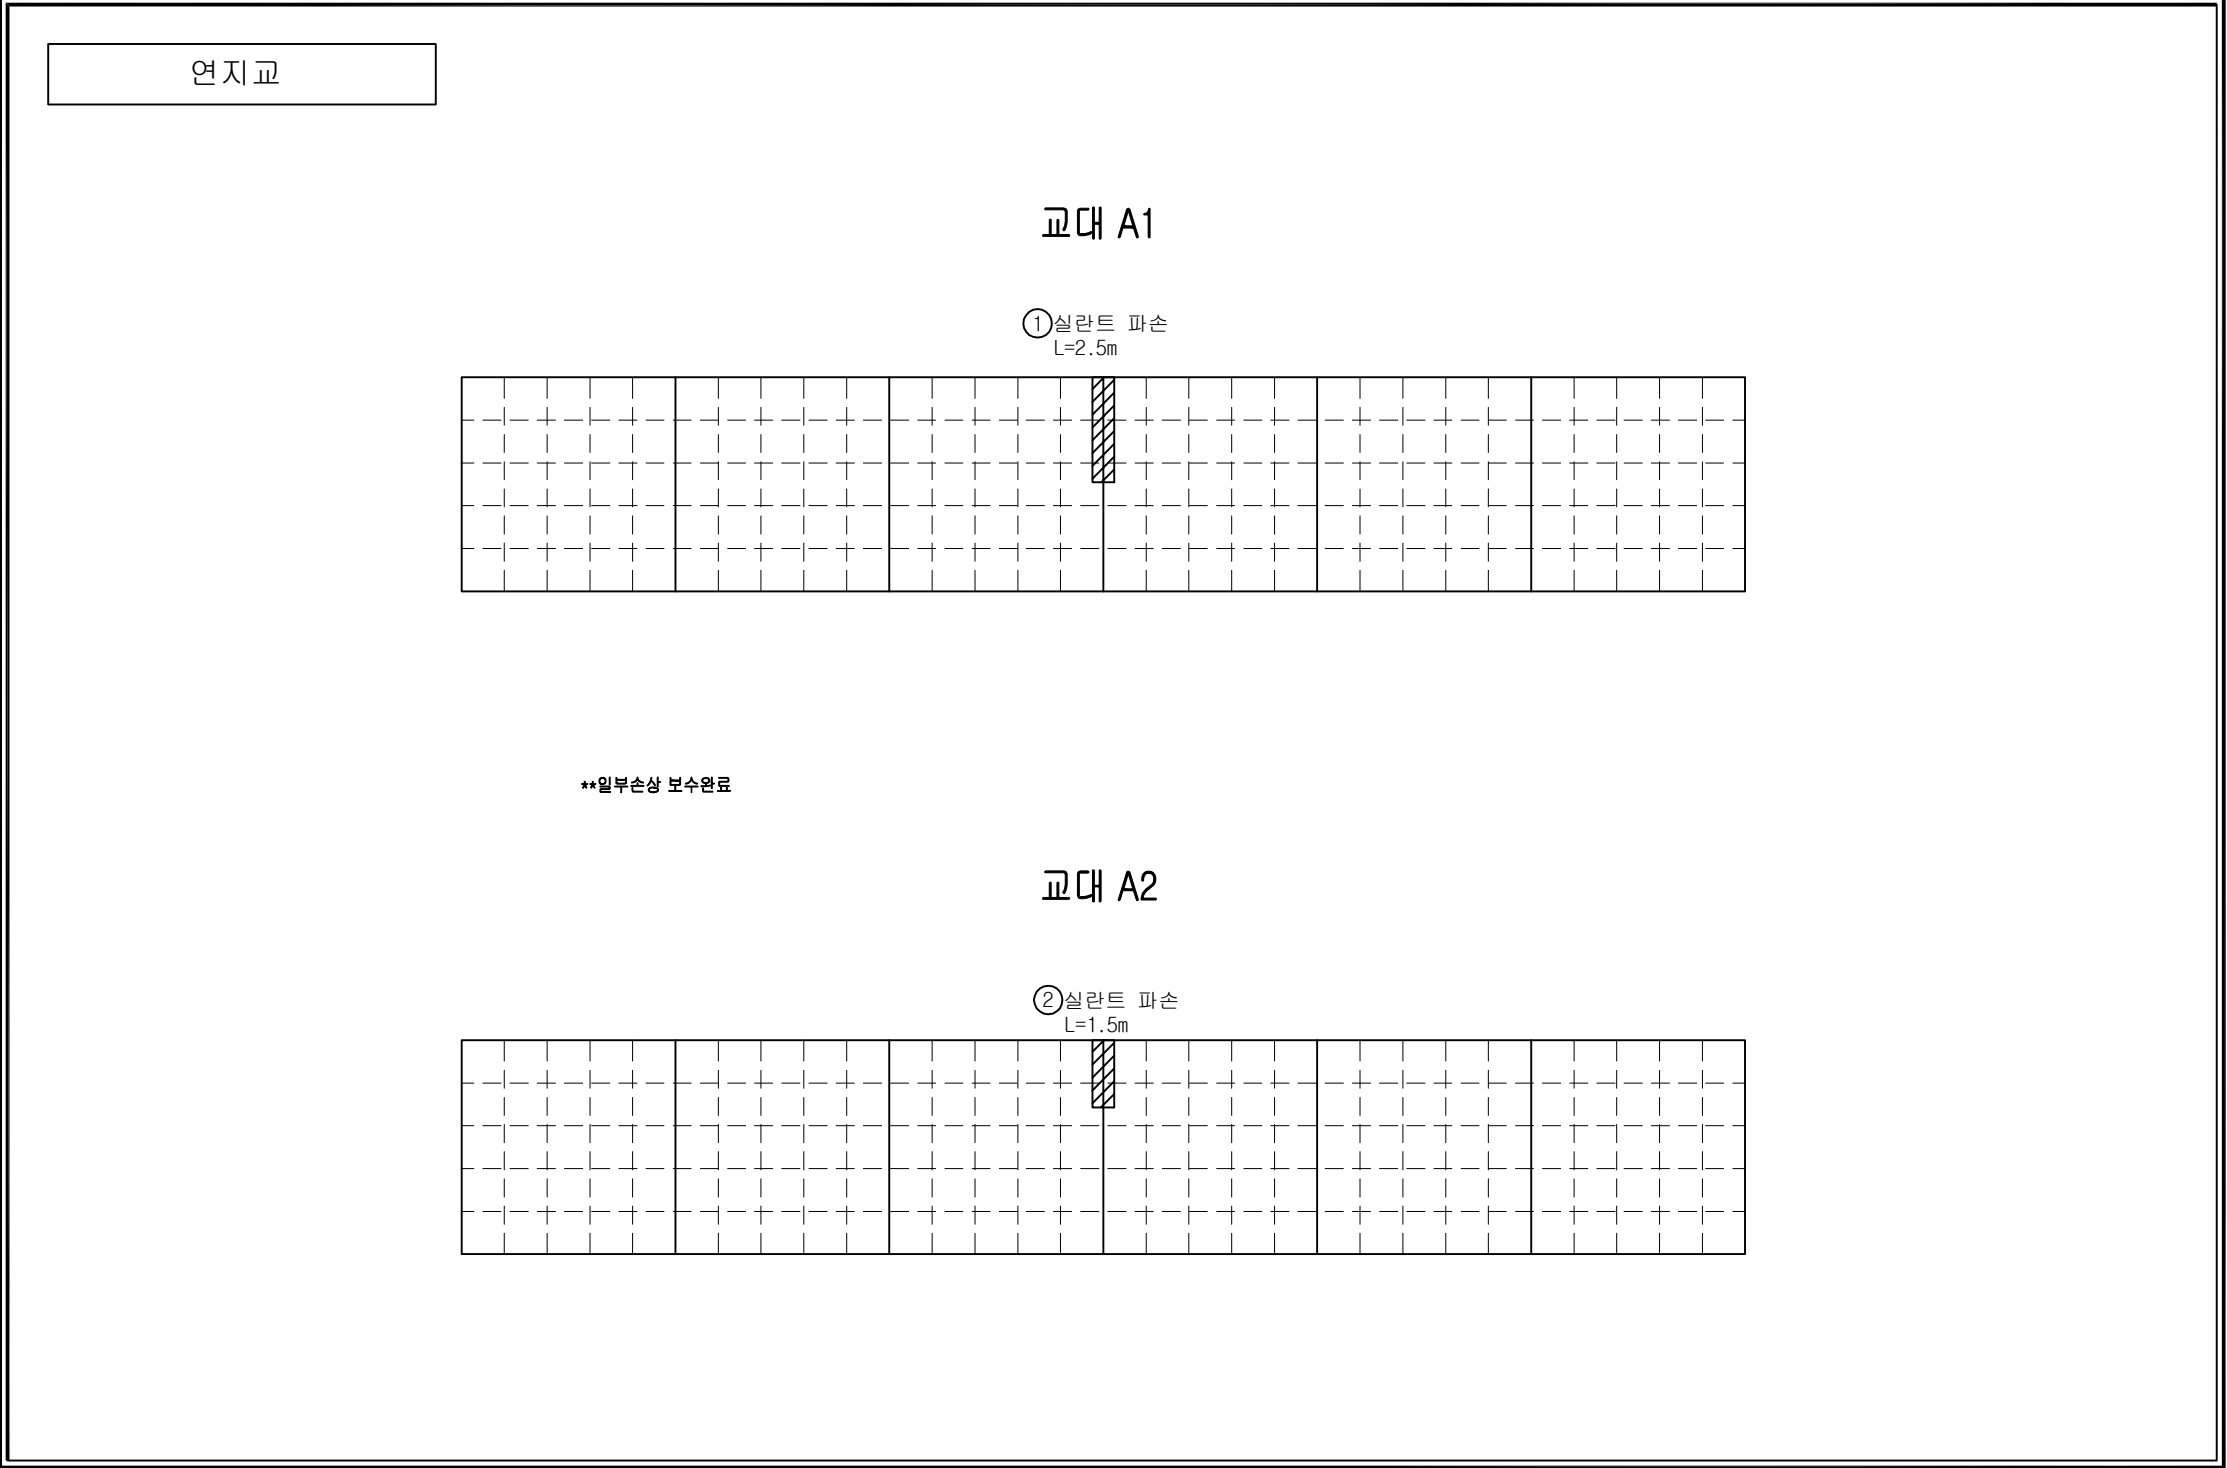

| 손상범례 |                |    |         |
|------|----------------|----|---------|
| 구분   | 명칭             | 구분 | 명칭      |
|      | 균열             |    | 백태, 결로  |
|      | 파손, 탈락, 박리, 박락 |    | 들뜸, 층분리 |
|      | 철근노출           |    | 부식      |
|      | 채수             |    | 배수구막힘   |
|      | 이물질 퇴적         |    | 변형      |
|      | 망상균열           |    | 열화      |
|      | 재료분리           |    | 보수      |
|      | 누수, 습윤부        |    | 기타      |